

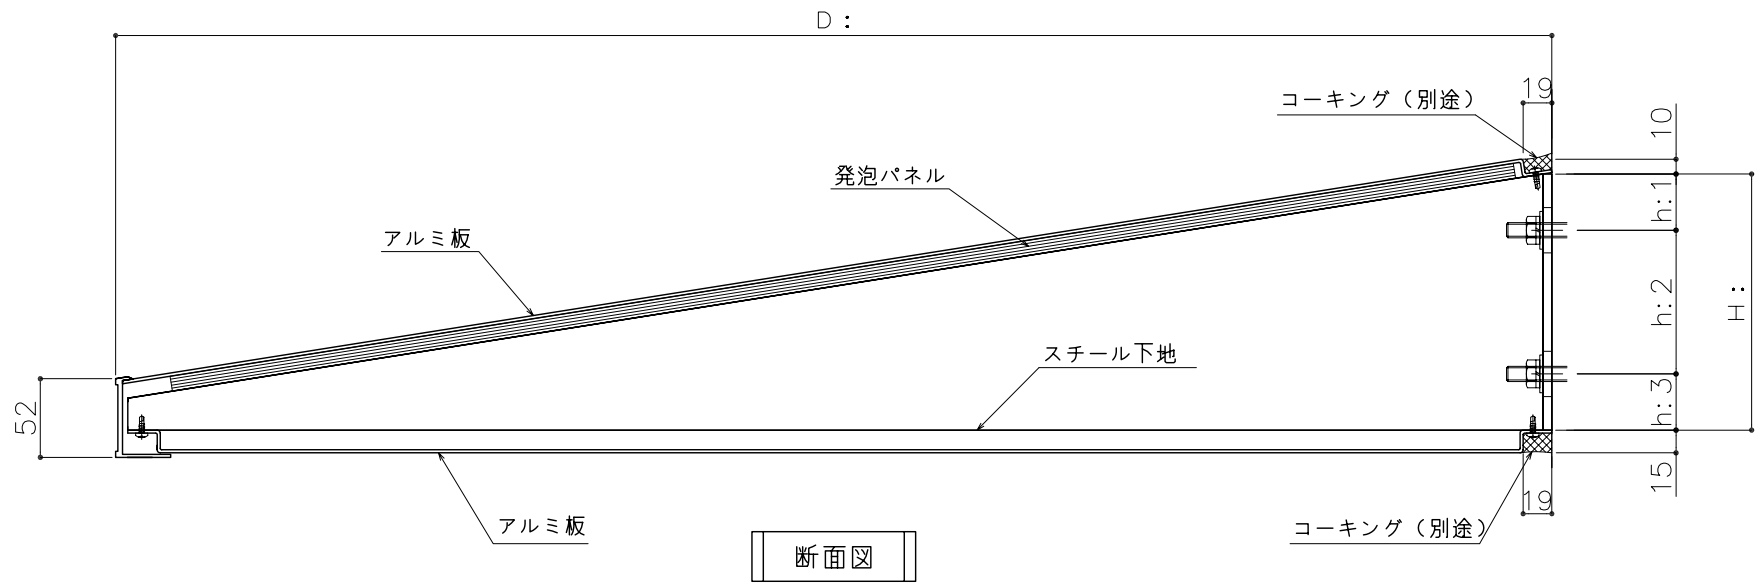


ご注文の際は
このピッチ図を
注文書に添付
してください

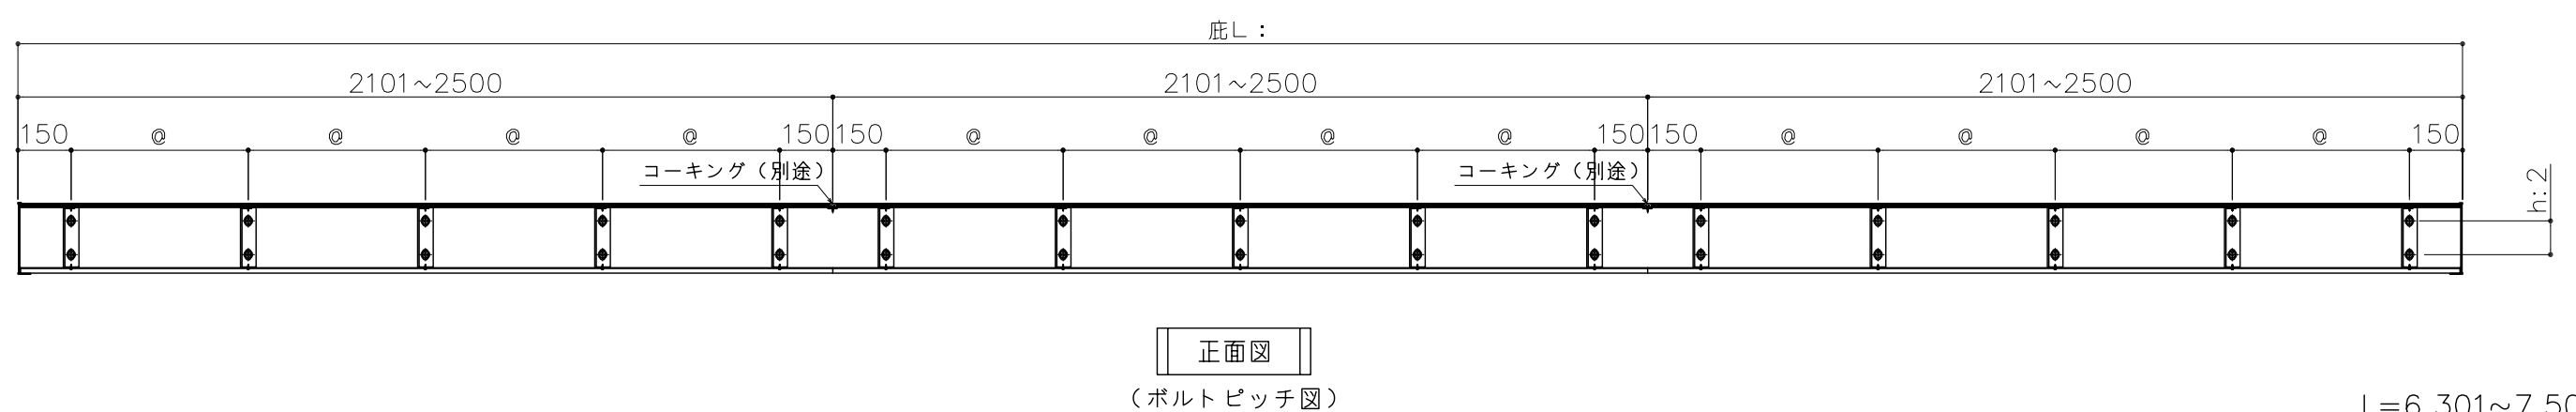

出幅D:	H:	h1:	h2:	h3:
D: 600	114.2	30.0	54.2	30.0
D: 750	137.7	30.0	77.7	30.0
D: 950	169.4	37.2	95.0	37.2

底L:	屋根×3枚	両端ピッチ	◎ピッチ	金具数
6400	2133.3	150.0	458.3	15
6500	2166.7	150.0	466.7	
6600	2200.0	150.0	475.0	
6700	2233.3	150.0	483.3	
6800	2266.7	150.0	491.7	
6900	2300.0	150.0	500.0	
7000	2333.3	150.0	508.3	
7100	2366.7	150.0	516.7	
7200	2400.0	150.0	525.0	
7300	2433.3	150.0	533.3	
7400	2466.7	150.0	541.7	
7500	2500.0	150.0	550.0	

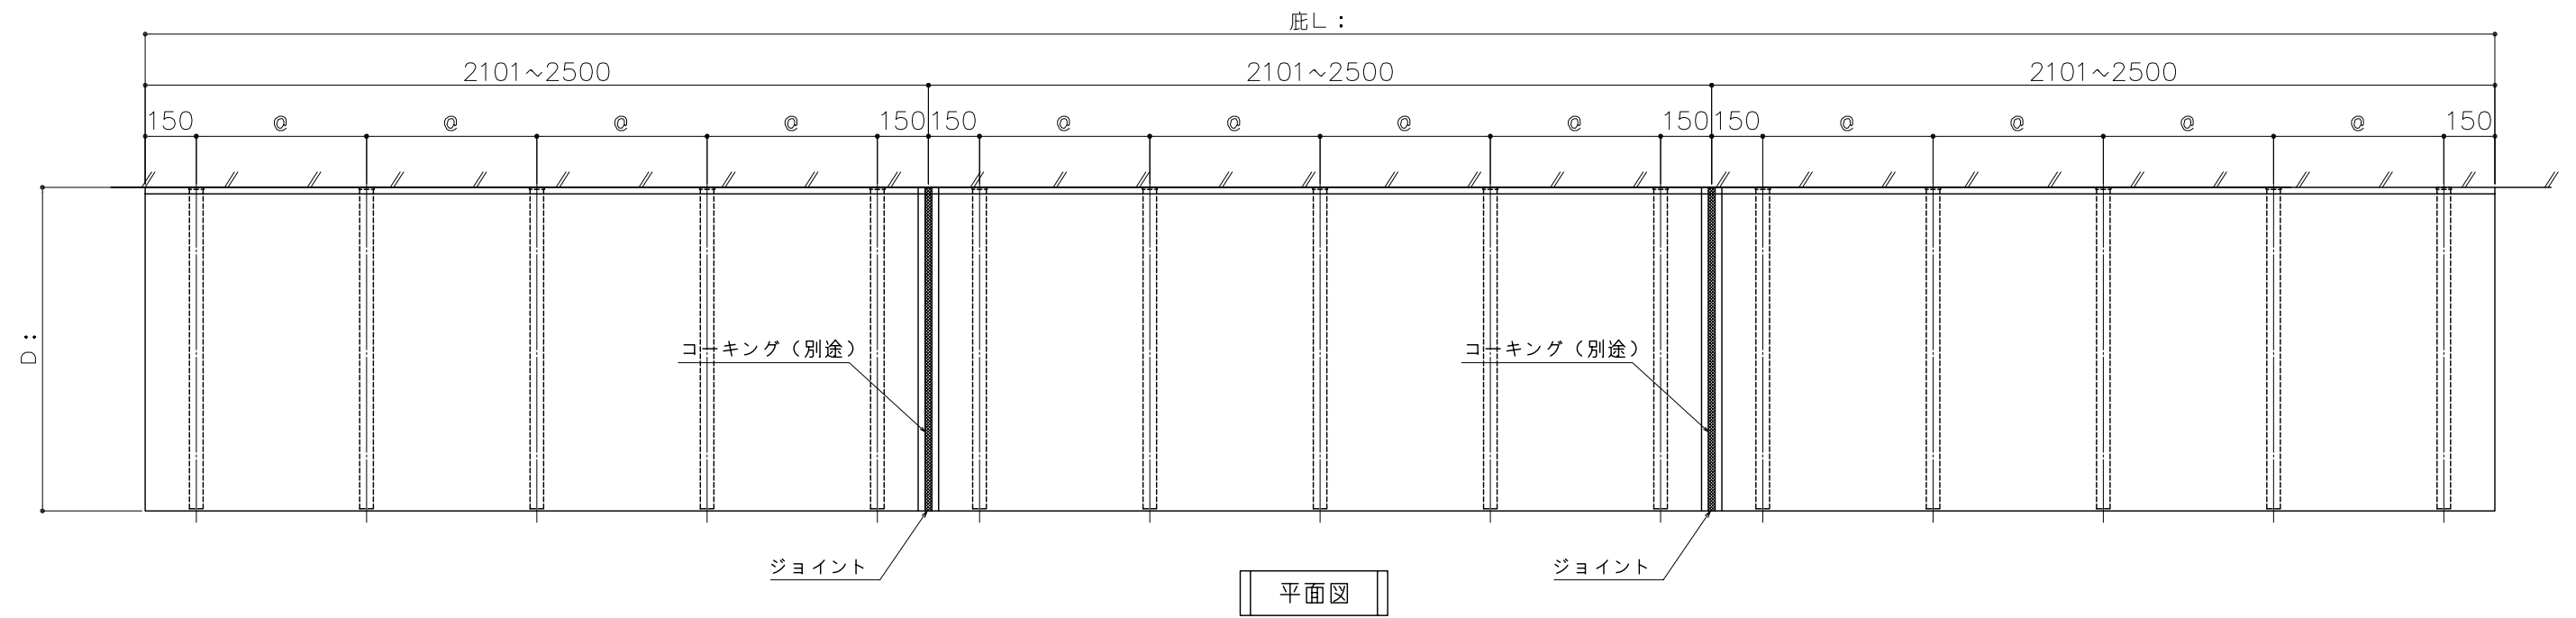

L=6,301~7,500



工事名称	-	設計 施工	殿 殿
設計	-		
施工	-		

品名	アルファ ^α ピッチ
品番	AF-95

縮尺	受領
日付	2009. 7. 1

担当	**	作図	**
	*1207000	図番	-